


RADIOLINK SUPPORT WR1000 - H1,0 - FI80

SCALE 1:10

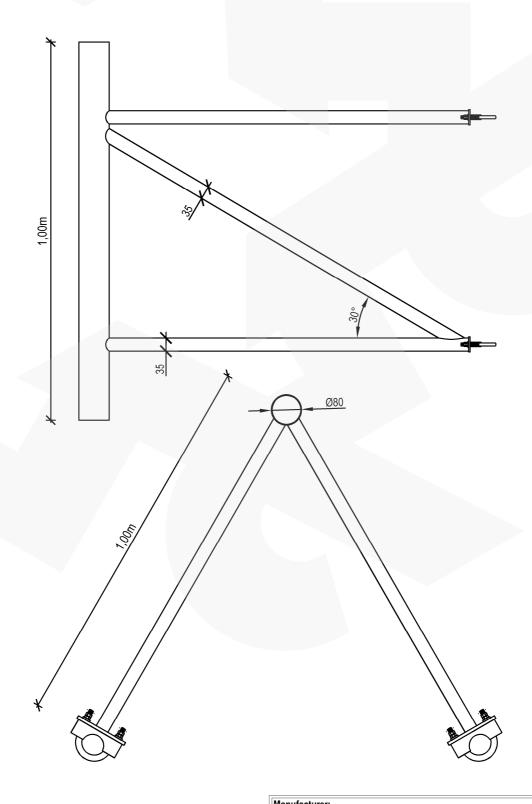

- NOTES:

 1. Radiolink support WR1000 H1,0 FI80
 2. Aluminum alloy: EN-AW 6005 T6
 3. Connections: fillet welded by the requirements of ISO 3834-4
 4. Mount to the mast shaft by U-bolt clamps

Manufacturer:	RETIS WWW.RETIS.PL WWW.MASZTY	/-RETIS.PL		
Investment: SERIES OF ALUMINUM LATTICE TOWERS - TYPE 1000				
Drawing title: ANTENNA SUPPORT WR1000 - H1,0 - F180				
Date: 02.2013	Phase: offer drawir	Project no.: RETIS W10	Revision:	
Industry: construction	Drawing no.: RETIS_	Drawing no.: RETIS_KK_WR1000_H1_FI80		